

**GROUND FLOOR PLAN**

**APPROVED**

Date: 24/4/17  
 Set Back: 25.00 M.  
 Side: 10.00 M.  
 Side (L): 06.00 M.  
 REAR: 06.00 M.

APPROVED


LEELA BHARGAVA  
 Architect C.A. No. 77/1992  
 C-29, Piyush Marg  
 Bapu Nagar, JAIPUR  
 Ph. No.: 2707282

**BUILDING PARAMETERS**

(i) Maximum Ground Coverage: 25%  
 (ii) FAR: 10  
 (iii) Maximum building Height: 18 M.  
 (iv) Parking: 100 Sq.Mt of Total Floor Area

CHECKED BY  
 Sir. Draughts man  
 Chandra Esh  
 Sitapura, Jaipur

PROJECT TITEL :- <b>VRIDDI POLYTECHNIC COLLAGE , INDUSTRIAL AREA SITAPURA, PHASE - IV, JAIPUR</b>	TOTAL AREA :- <b>1960.32 Sq.Mt.</b>	DRAWING TITEL :- <b>GROUND FLOOR PLAN BLOCK-A</b>	NORTH POINT:- 
--	--	--	-------------------

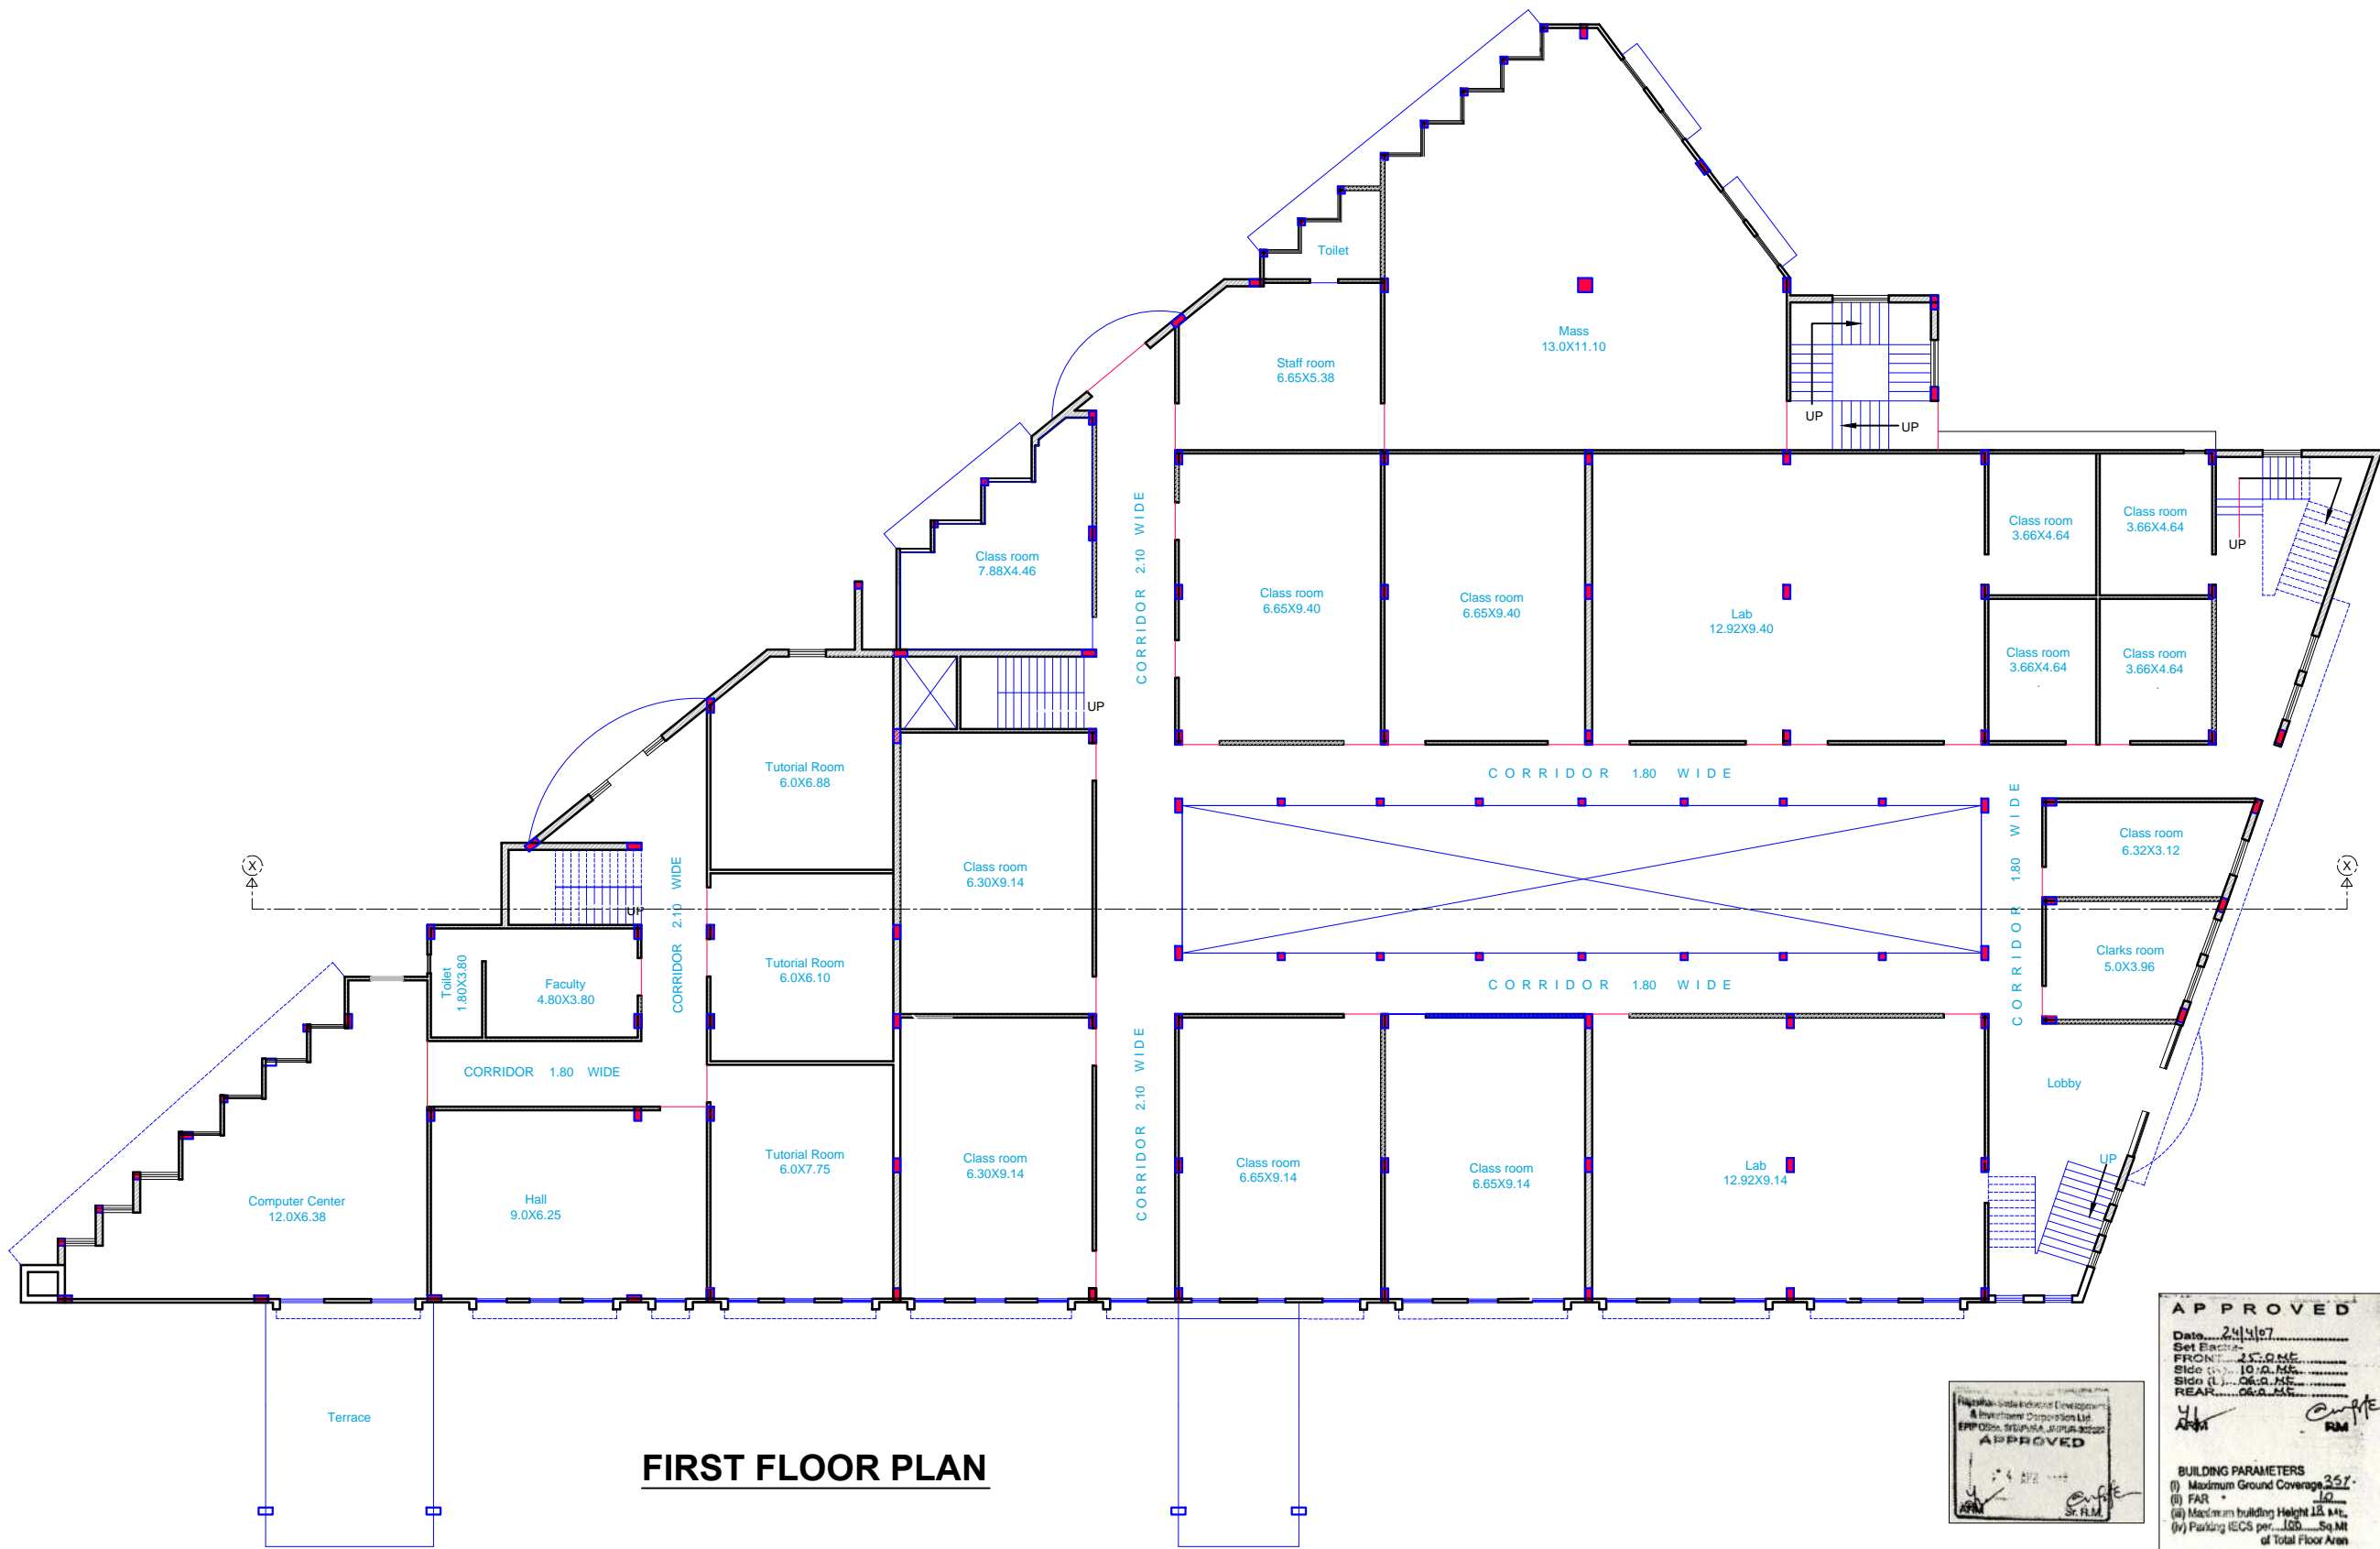

**FIRST FLOOR PLAN**

**APPROVED**

Date: 24/1/07  
 Set Back:  
 FRONT: 25.0 MET  
 Side: 10.0 MET  
 REAR: 06.0 MET

**BUILDING PARAMETERS**  
 (i) Maximum Ground Coverage: 25%  
 (ii) FAR: 1.0  
 (iii) Maximum building Height: 18 MET  
 (iv) Parking ICS per 100 Sq.Mt of Total Floor Area


**APPROVED**

4/1/07

**CHECKED BY**  
 Sr. Draughtsman  
 Choudhary E.P.P.  
 Sitapura Jaipur

**LEELA BHARGAVA**  
 Architect C.A. No. 77/3/992  
 C-29, Poyush Marg  
 Bapu Nagar, JAIPUR  
 Ph. No.: 2707262

PROJECT TITEL :- VRIDDI POLYTECHNIC COLLAGE , INDUSTRIAL AREA SITAPURA, PHASE - IV, JAIPUR	TOTAL AREA :- 1941.43 Sq.Mt.	DRAWING TITEL :- FIRST FLOOR PLAN BLOCK-A	NORTH POINT:-
---	---------------------------------	--	---------------

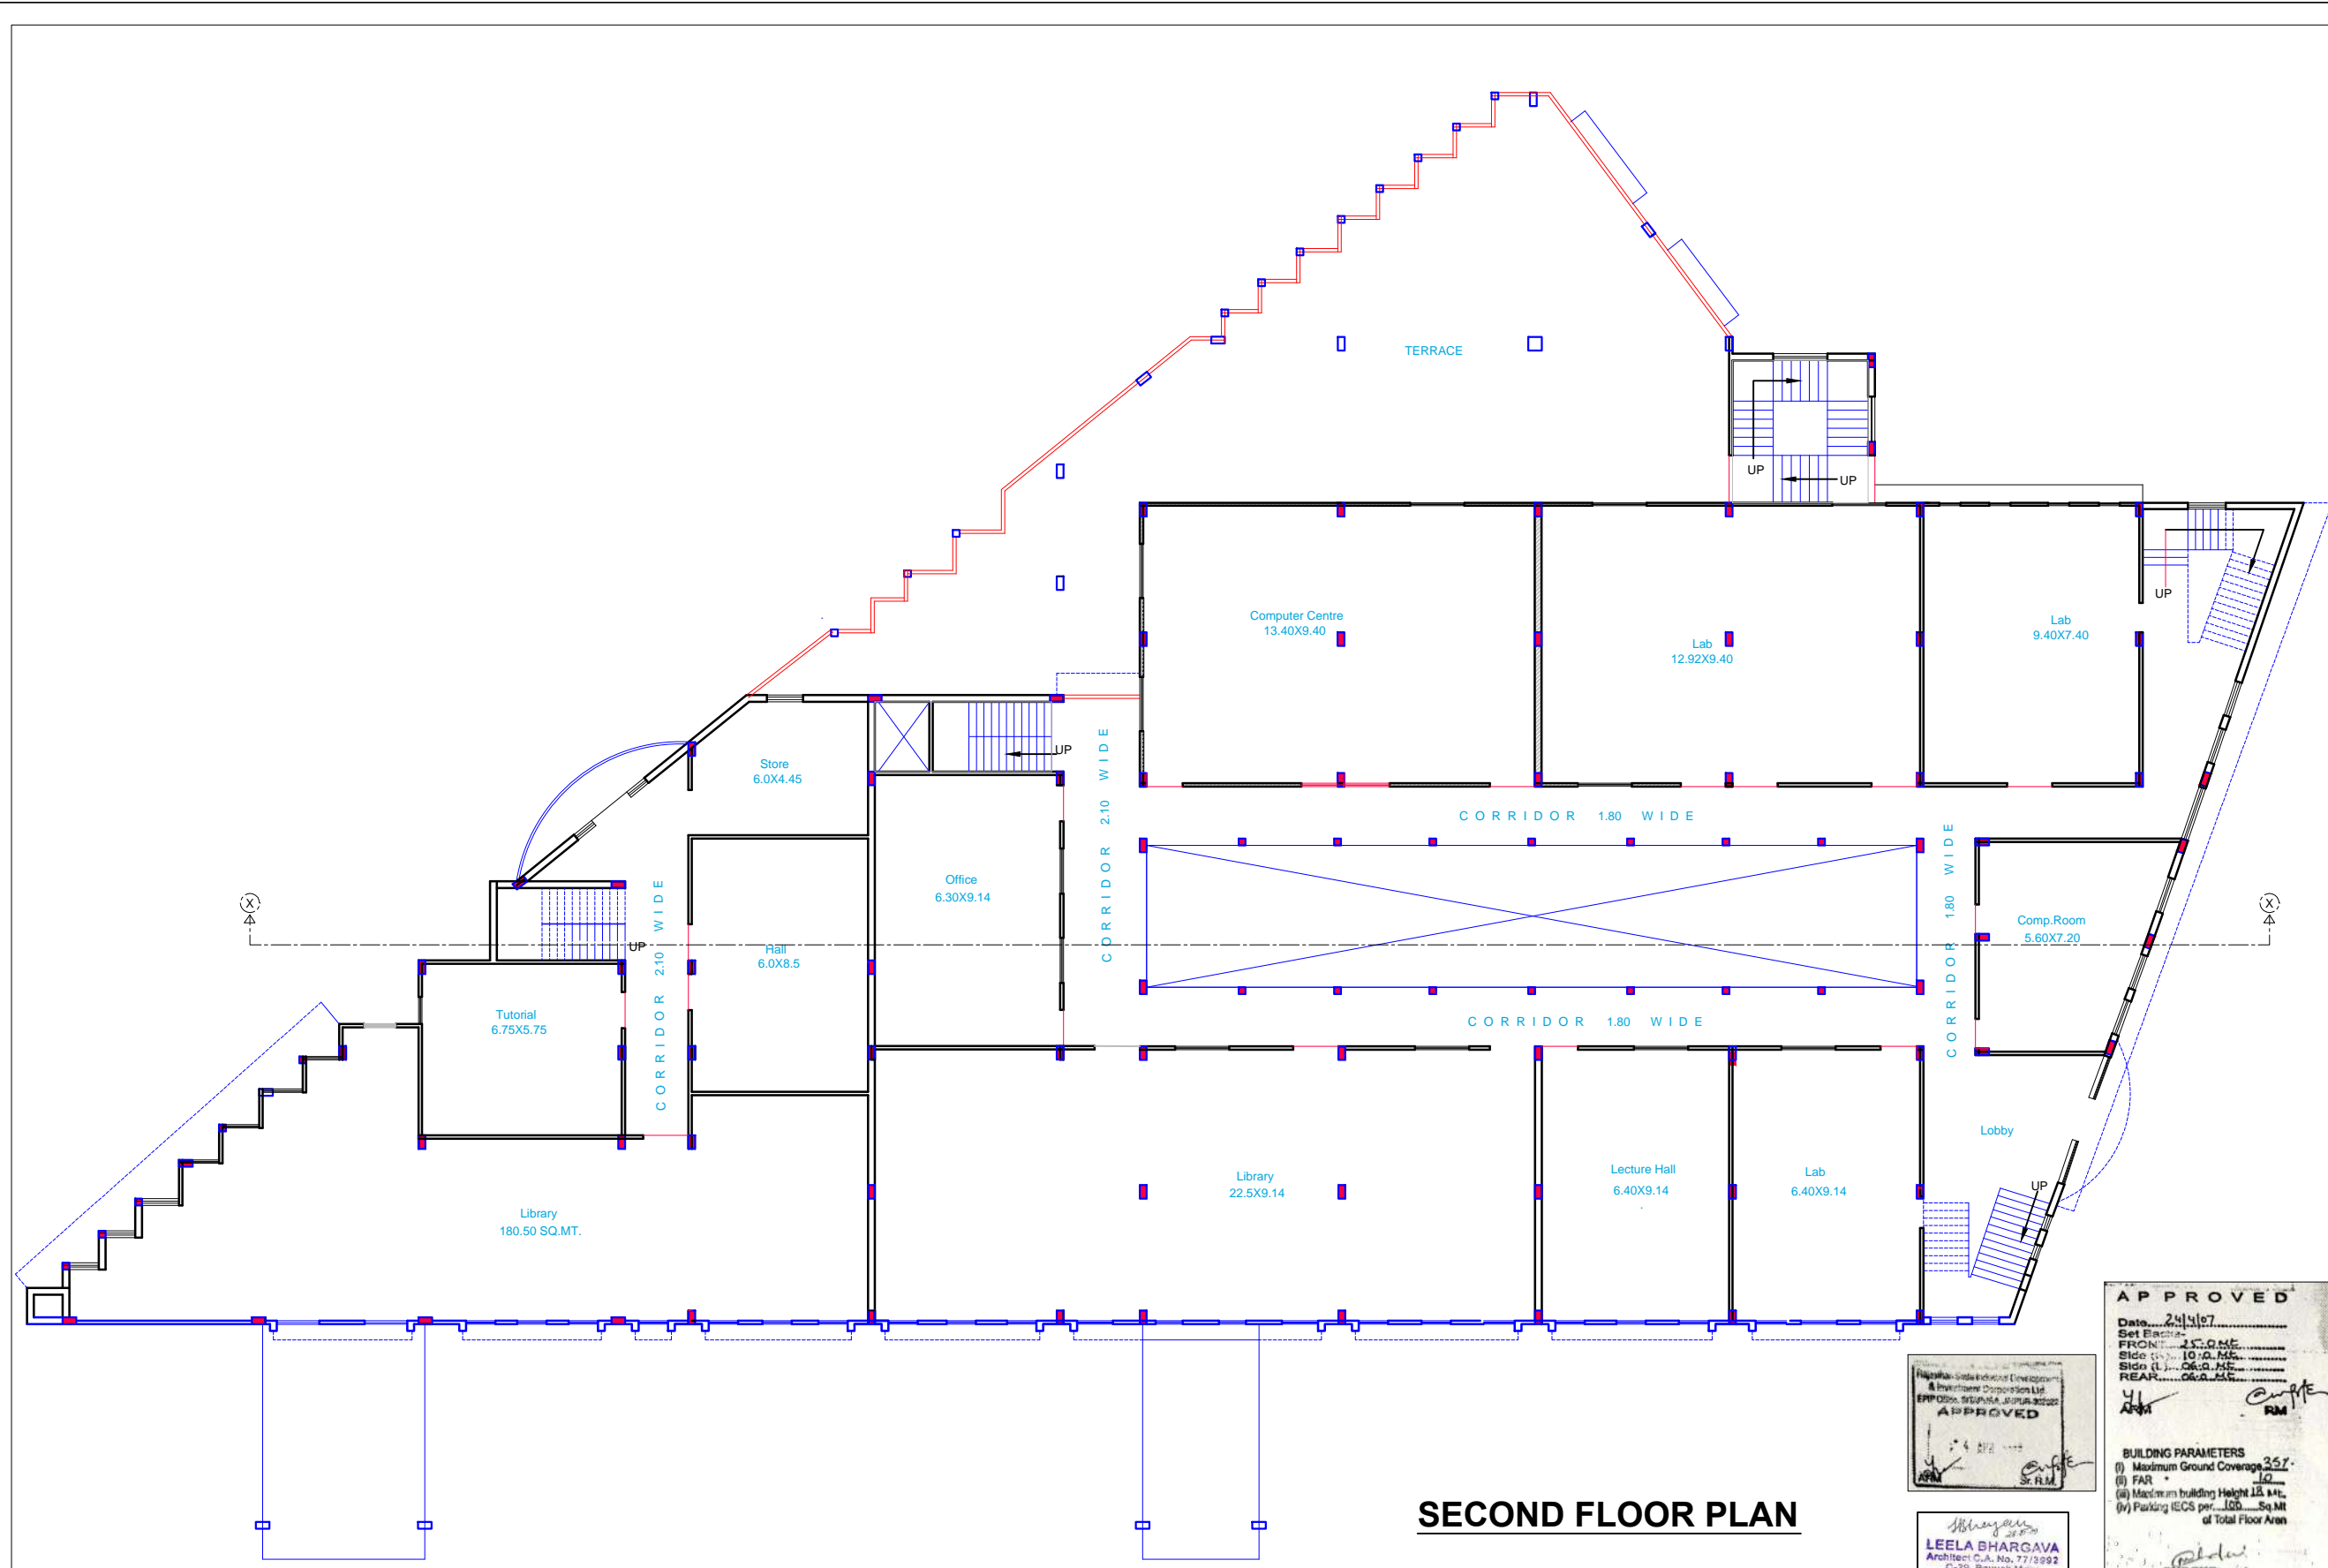

**SECOND FLOOR PLAN**

**APPROVED**

Date: 24/10/07  
 Set Back: 25.00 M  
 FRONT: 10.00 M  
 Side (L): 06.00 M  
 REAR: 06.00 M

**APPROVED**

**BUILDING PARAMETERS**  
 (i) Maximum Ground Coverage: 25%  
 (ii) FAR: 1.0  
 (iii) Maximum building Height: 18 M  
 (iv) Parking (EGS) per 1000 Sq.Mt of Total Floor Area: 10

**CHECKED BY**  
 Sr. Draughtsman  
 Choudhary, E.P.P.  
 Sitapura, Jaipur

**LEELA BHARGAVA**  
 Architect C.A. No. 77/3092  
 C-29, Piyush Marg,  
 Bapu Nagar, JAIPUR  
 Ph. No.: 2707282

PROJECT TITEL :- <b>VRIDDI POLYTECHNIC COLLAGE , INDUSTRIAL AREA SITAPURA, PHASE - IV, JAIPUR</b>	TOTAL AREA :- <b>1941.43 Sq.Mt.</b>	DRAWING TITEL :- <b>SECOND FLOOR PLAN BLOCK-A</b>	NORTH POINT:- 
--	--	--	-------------------